




# FRASIER

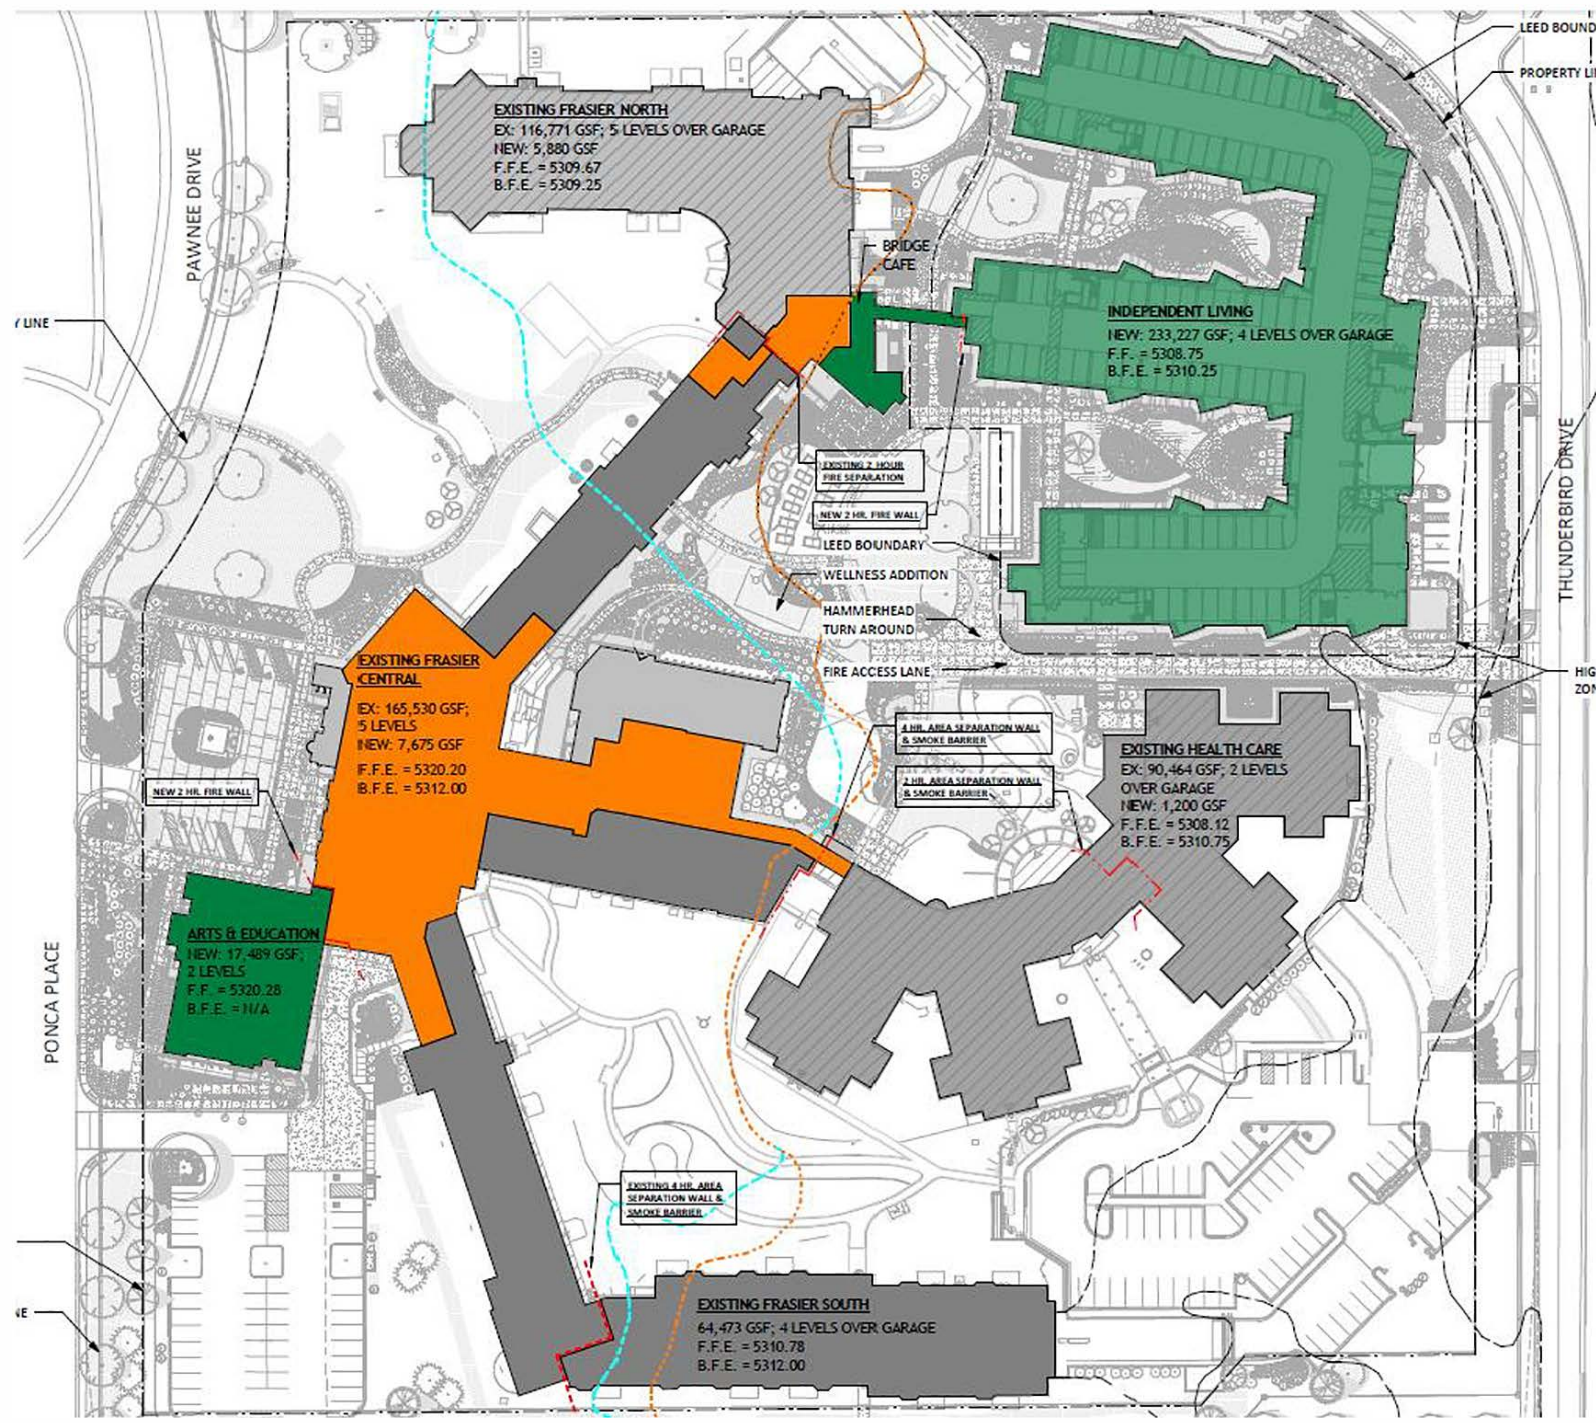

- EXISTING- NO WORK
- EXISTING TO BE RENOVATED
- NEW CONSTRUCTION

